


PROFILE - STORM DRAIN

Scale: 1" = 40' Horizontal
1" = 4' Vertical

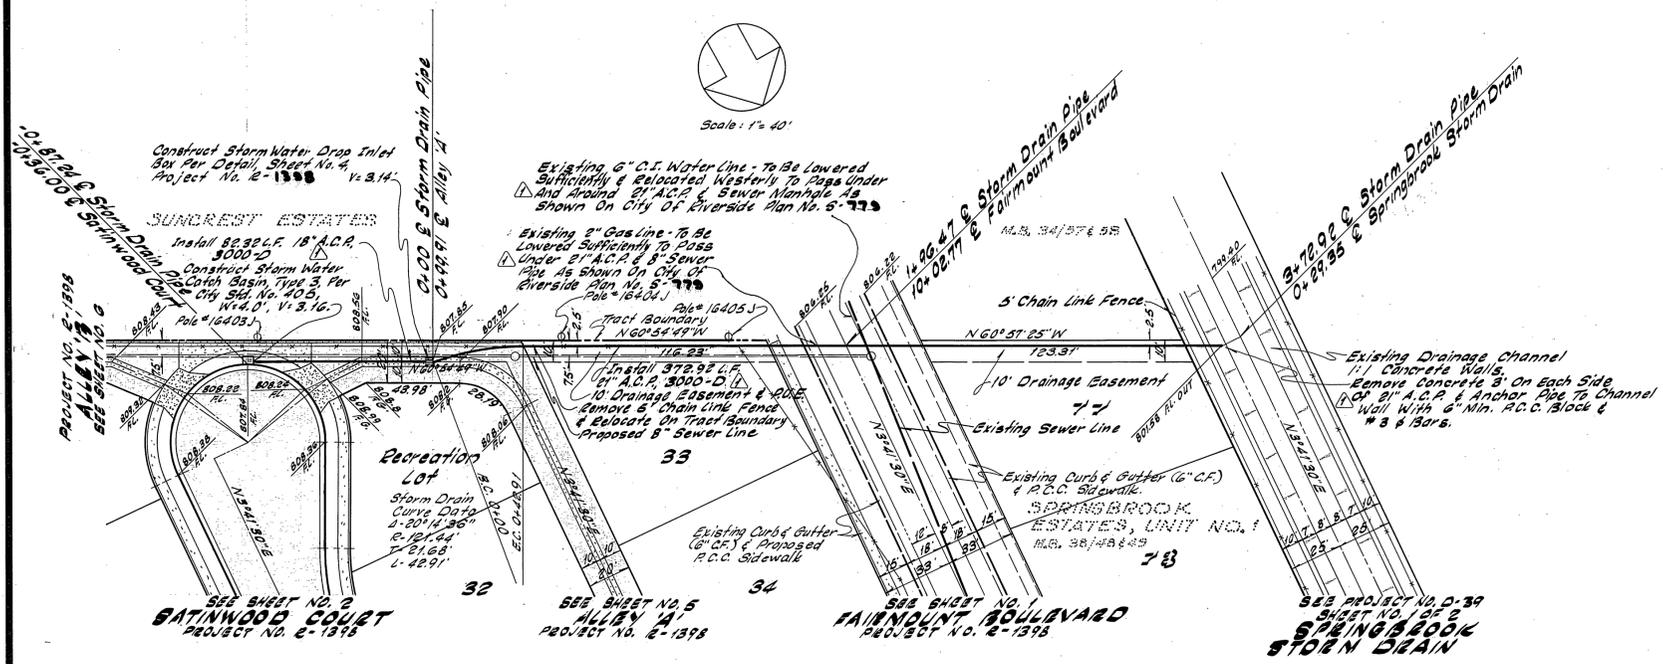

PLAN - STORM DRAIN

C/M ENGINEERING ASSOCIATES
Civil Engineering, Planning & Surveying
234 North Arrowhead Avenue
San Bernardino, California

Approved By: *Don Miller* Date: 10/22/69
R.C.E. 8750



W.D. 5-69-G For: MCKEON CONSTRUCTION

REVISIONS	APPR. DATE
1. Changed R.C.P. Storm Drain to 20000 To A.C.P. & 3000-D	10/22/69







Approved By: *Howard Peterson* Date: 12-10-69
Chief Utilities Engineer - Water

APPROVED BY:	DATE:
OFFICE ENGINEER	12/10/69
PARK DEPARTMENT	12/10/69
TRAFFIC DIVISION	
ASSISTANT CITY ENG.	11/5/69

IMPROVEMENT PLANS	PROJECT NO.
STORM DRAIN	D-199
TRACT NO. 3960	SHEET 1 OF 2
HORIZ. SCALE: 1" = 40'	VERT. SCALE: 1" = 4'
FILE NO.	

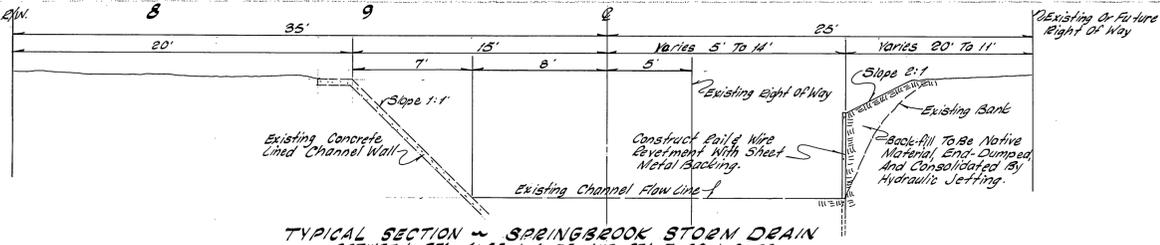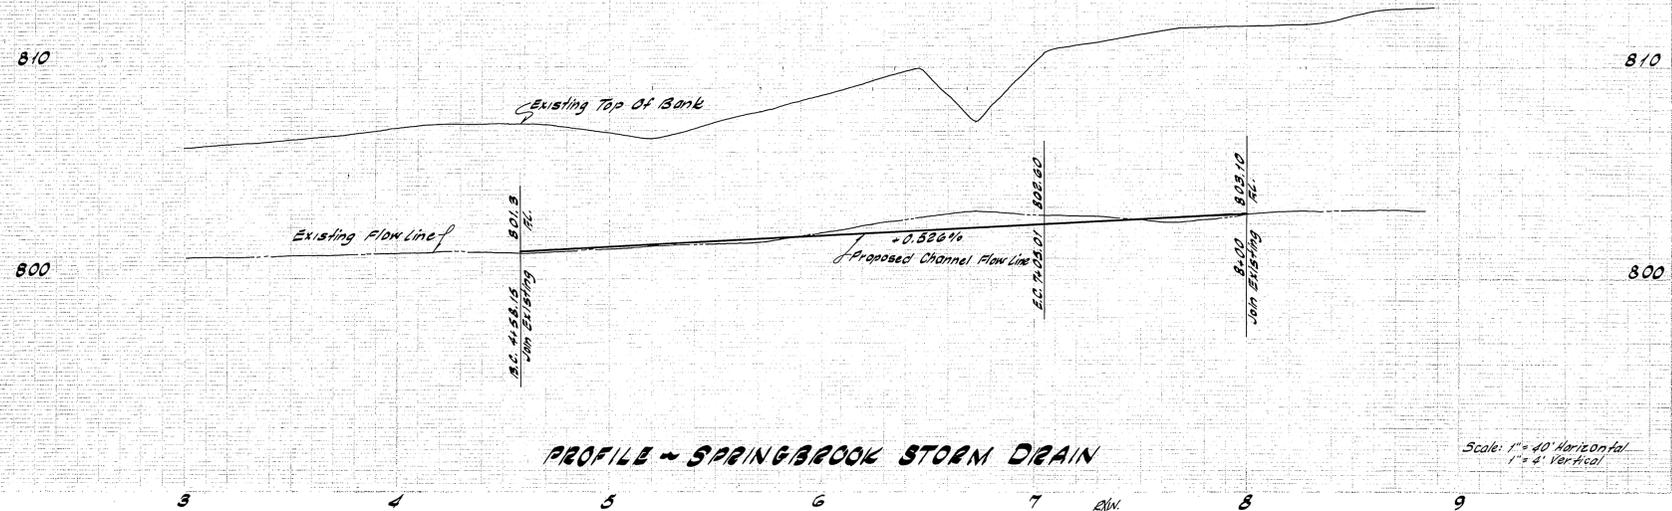

- NOTE:
1. Used Cable, Rails & Sheet Metal Backing may be used as approved by the Engineer.
 2. Diagonal brace shall have same section as posts. Weld brace to posts.
 3. All exposed metal (both sides) shall be thoroughly coated by spraying with asphaltic emulsion prior to any backfill.
 4. Cable diameter may vary $\pm 1/16"$.

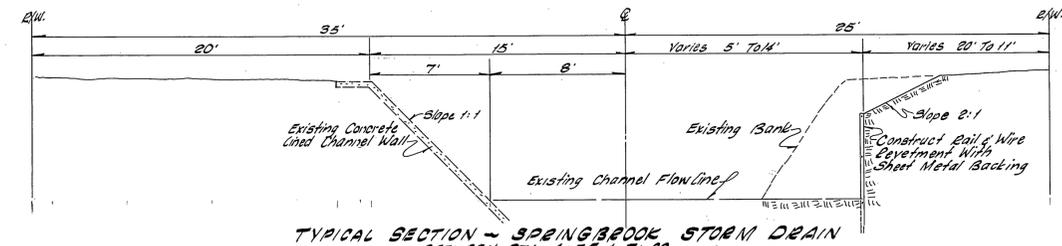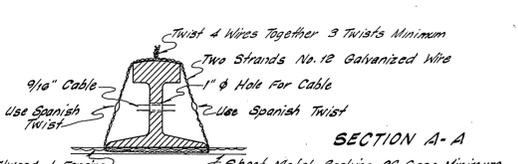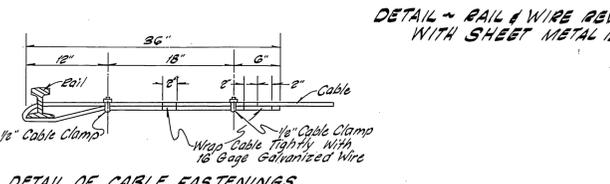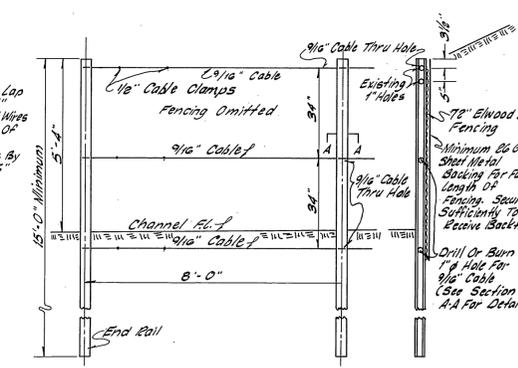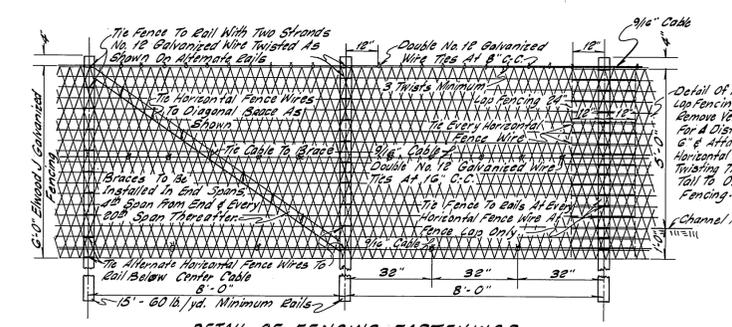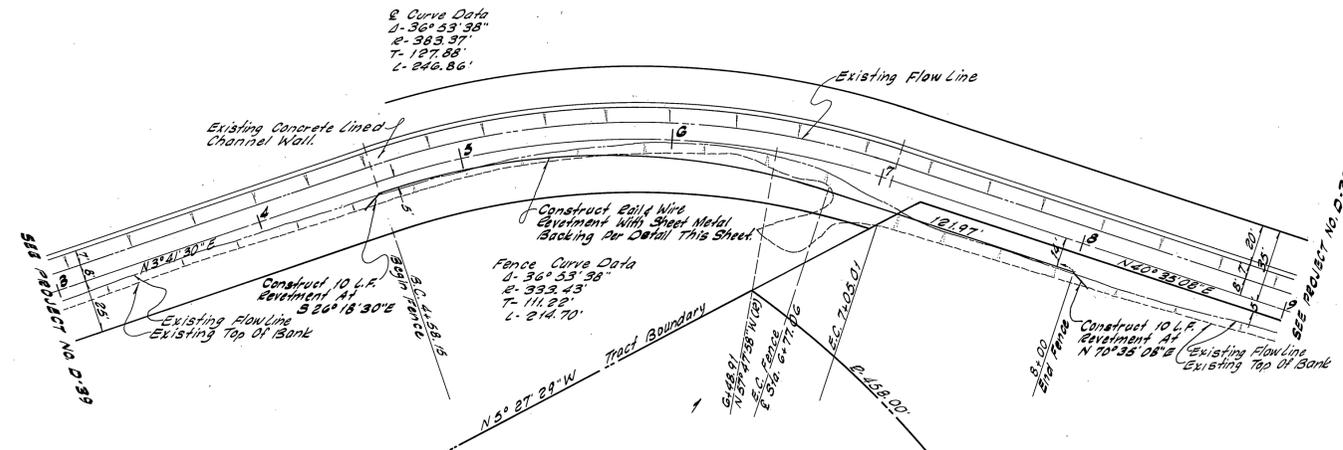

C.M. ENGINEERING ASSOCIATES CIVIL Engineering, Planning & Surveying 234 North Arrowhead Avenue San Bernardino, California Approved By: <i>Don B. Miller</i> date: 10/24/69 E.C.E. 8750 W.D. 5-89-B For: McKean Construction	Approved By: <i>H.C.E.</i> Chief Utilities Engineer - Water Date: 12-10-69	CITY OF RIVERSIDE, CALIFORNIA DEPARTMENT OF PUBLIC WORKS APPROVED BY: <i>[Signature]</i> OFFICE ENGINEER PARK DEPARTMENT TRAFFIC DIVISION ASSISTANT CITY ENG.	APPROVED BY: <i>[Signature]</i> DIRECTOR OF PUBLIC WORKS IMPROVEMENT PLANS SPRINGBROOK STORM DRAIN TRACT NO. 3960	PROJECT NO. D-199 SHEET 2 OF 2 FILE NO.
	DESIGNED BY: <i>R.L.V.</i> DRAWN BY: <i>R.L.V.</i> CHECKED BY: <i>R.B.M.</i>	DATE: 1-5-70 HORIZ. SCALE: 1" = 40' VERT. SCALE: 1" = 4'		